



敷地配置図

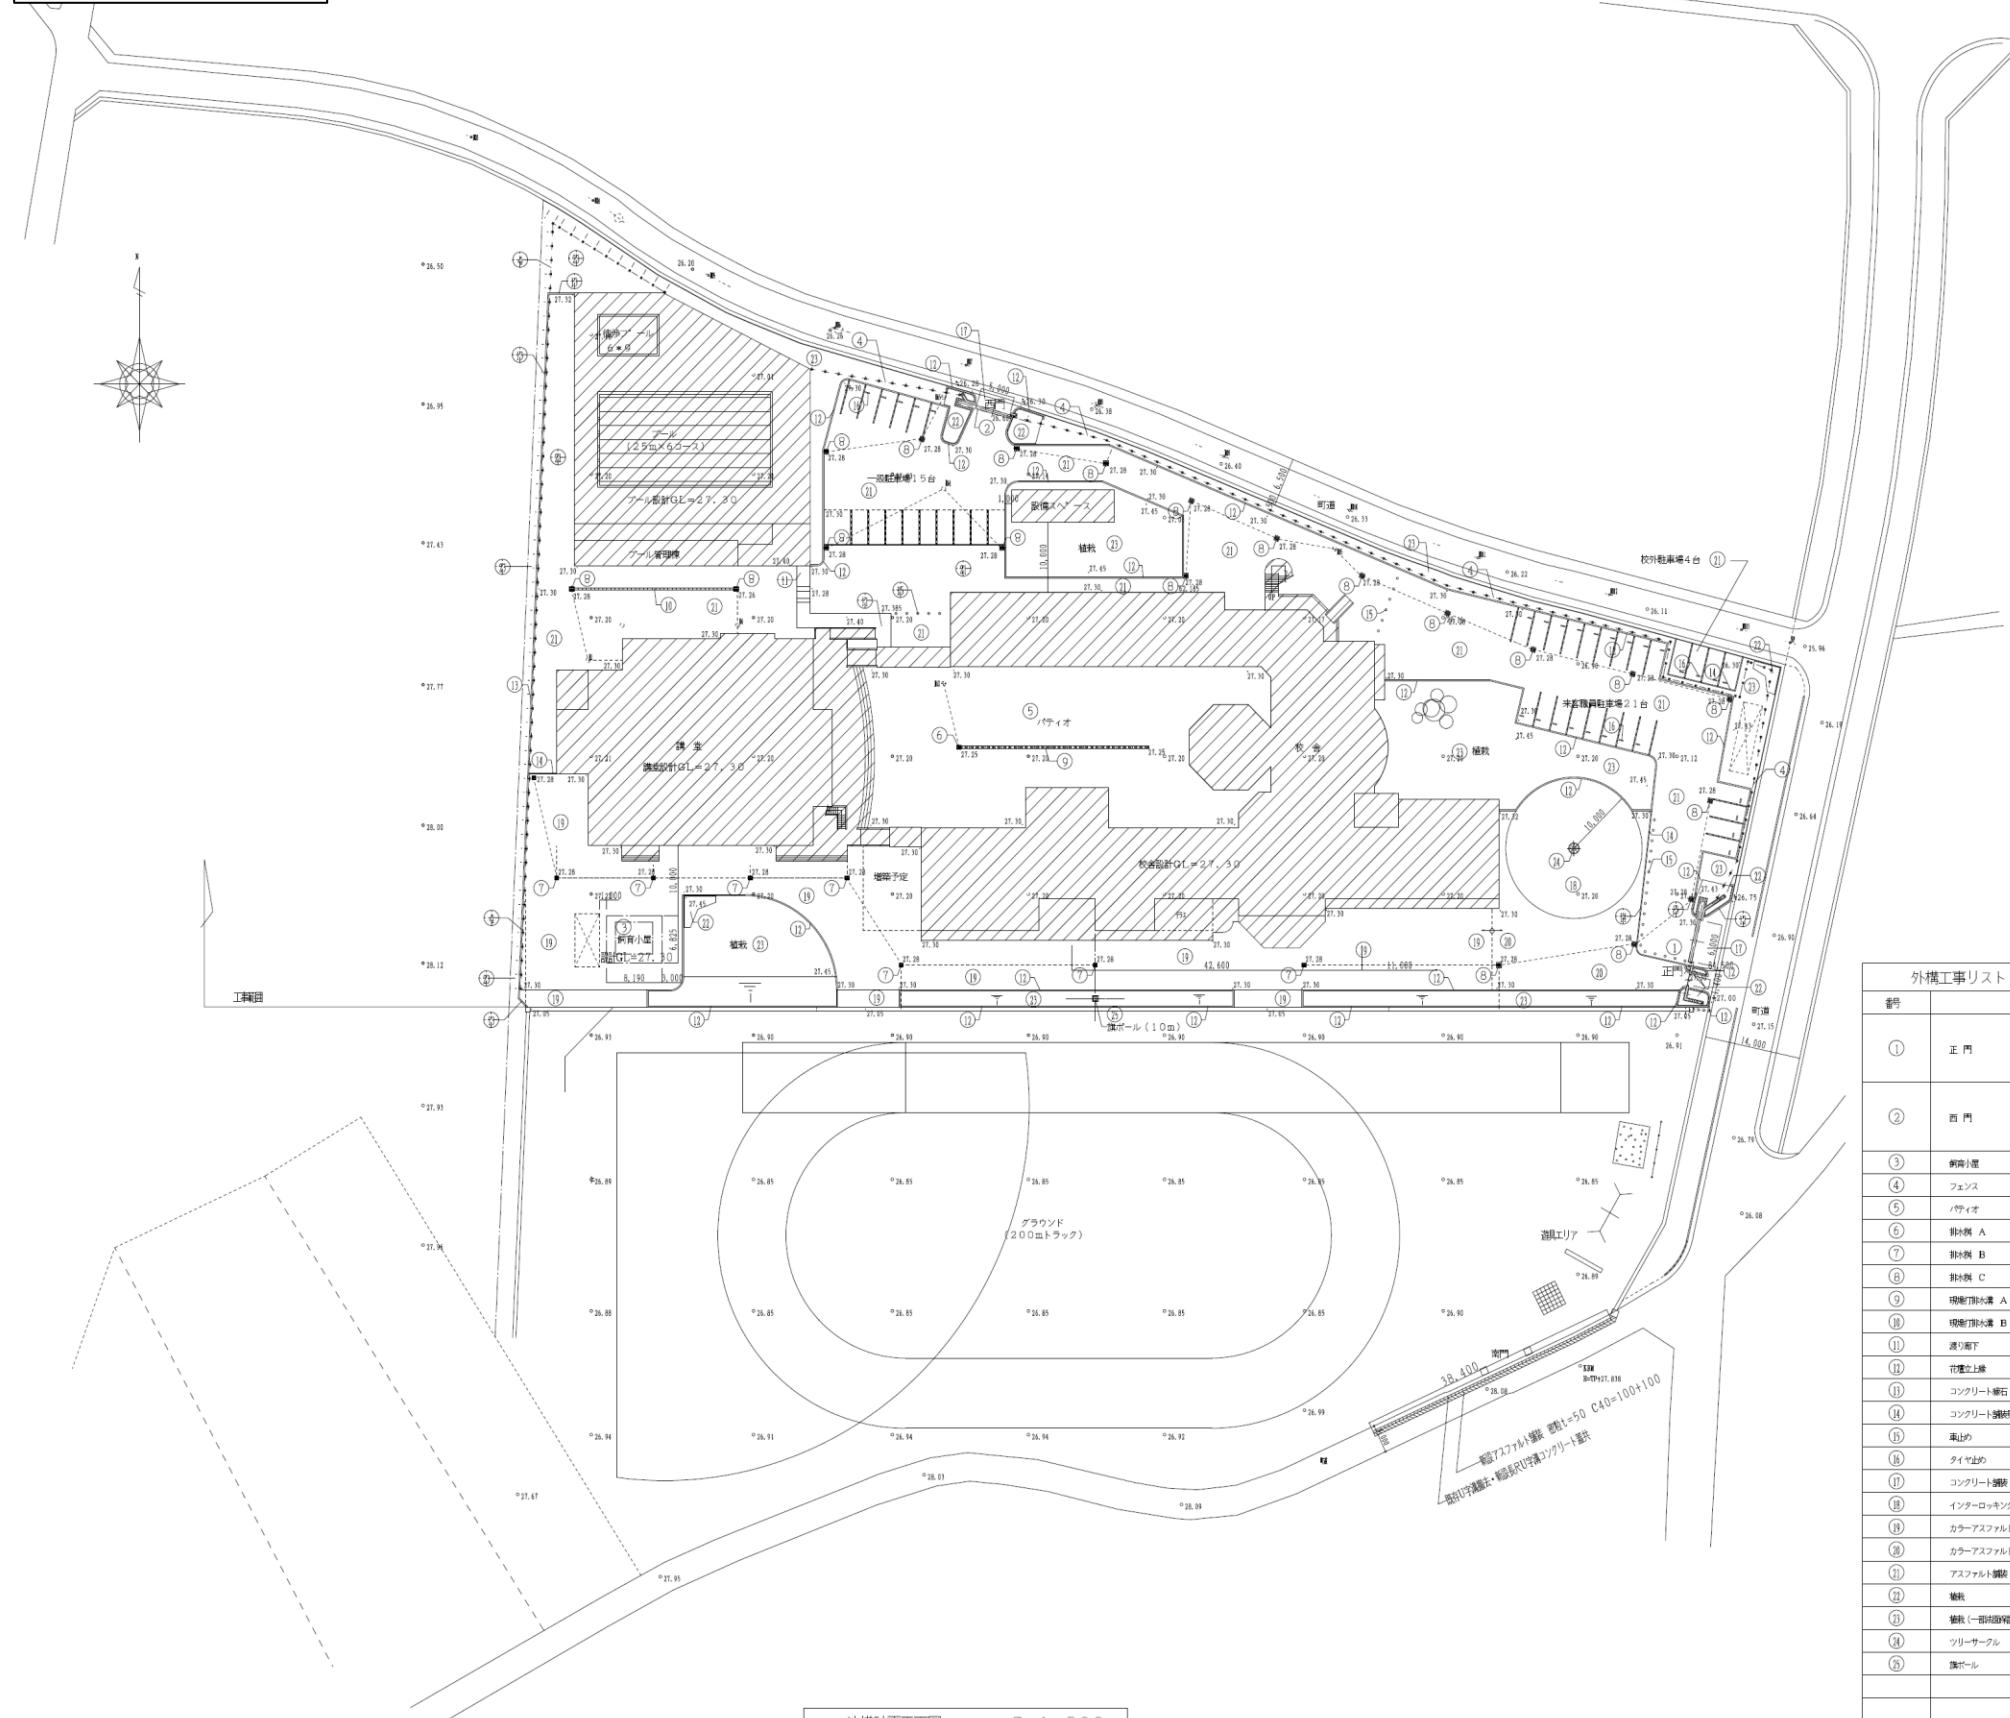

外構計画平面図

S 1:500

校舎1階平面図

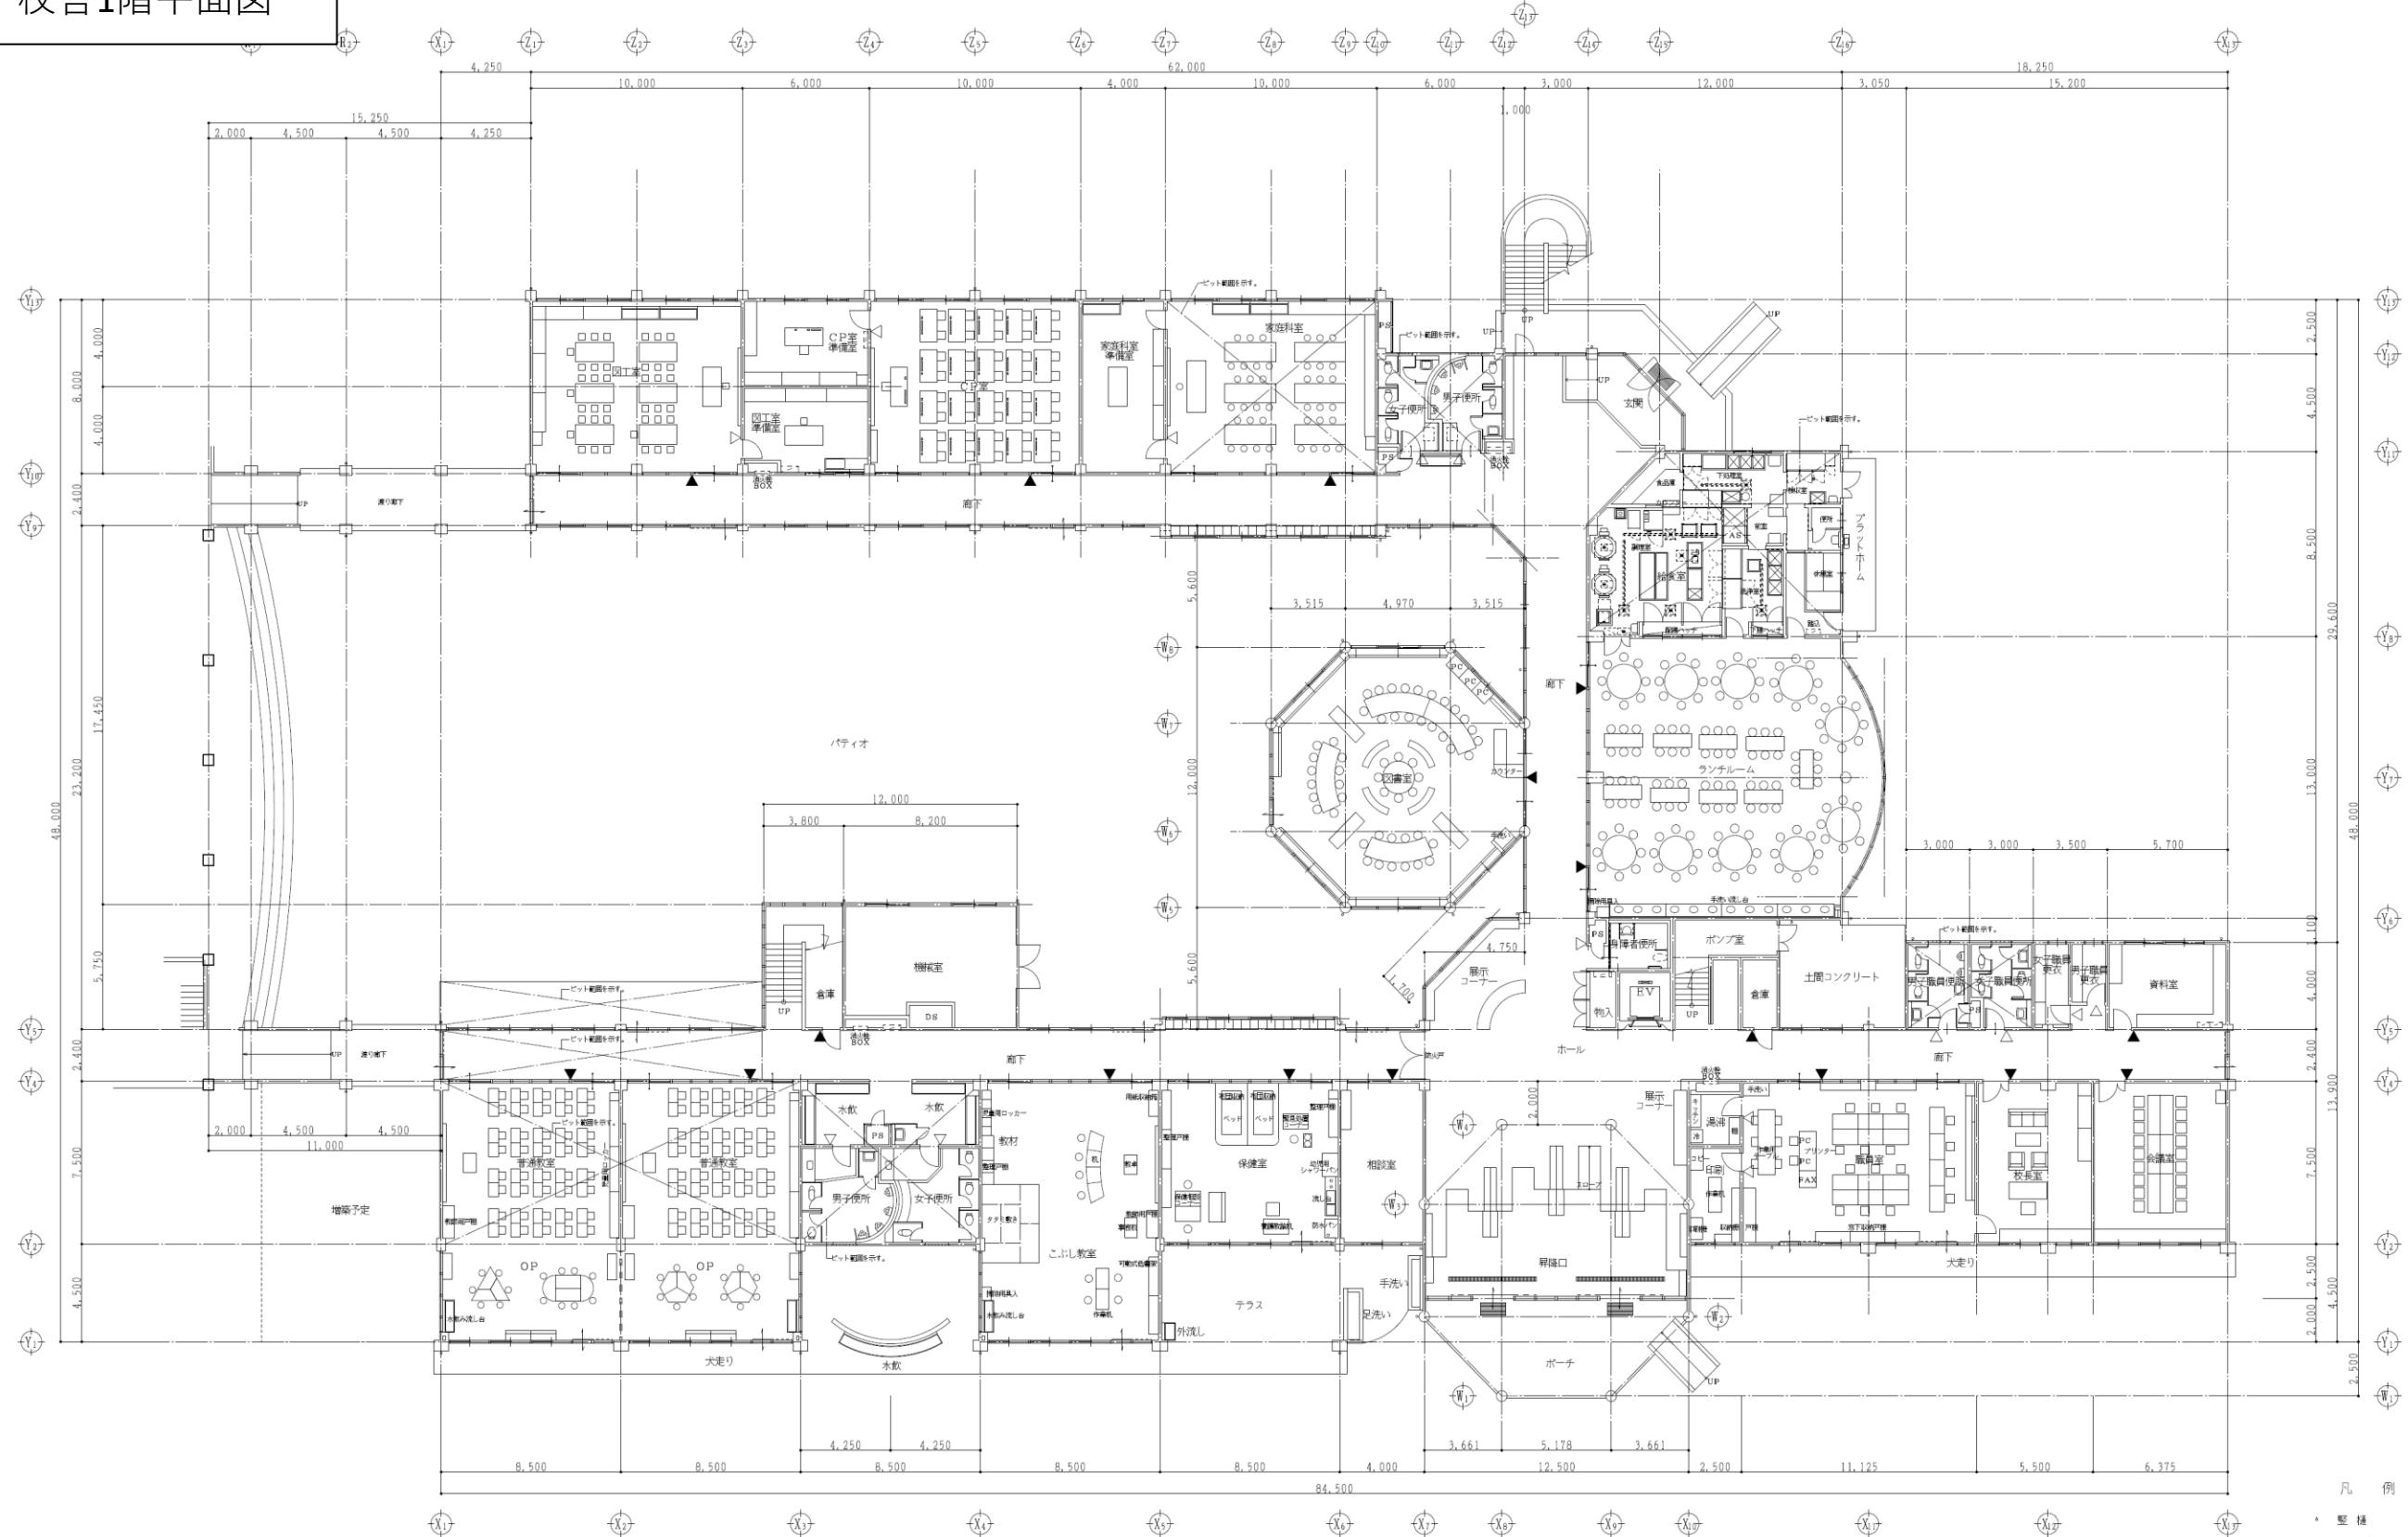


1 階 床 面 積 2 . 1 5 2 . 0 5 m²
 2 階 床 面 積 1 . 3 6 0 . 4 9 m²
 延 ベ 床 面 積 3 . 5 1 2 . 5 4 m²


校舎1階平面図

- ・ 壁樋
- ・ ルーフドレン 立引き型
- ルーフドレン 横引き型
- ・ 中庭ドレン
- ▲ 木製室名札（側面型）
- △ 木製室名札（平型）


校舎2階平面図

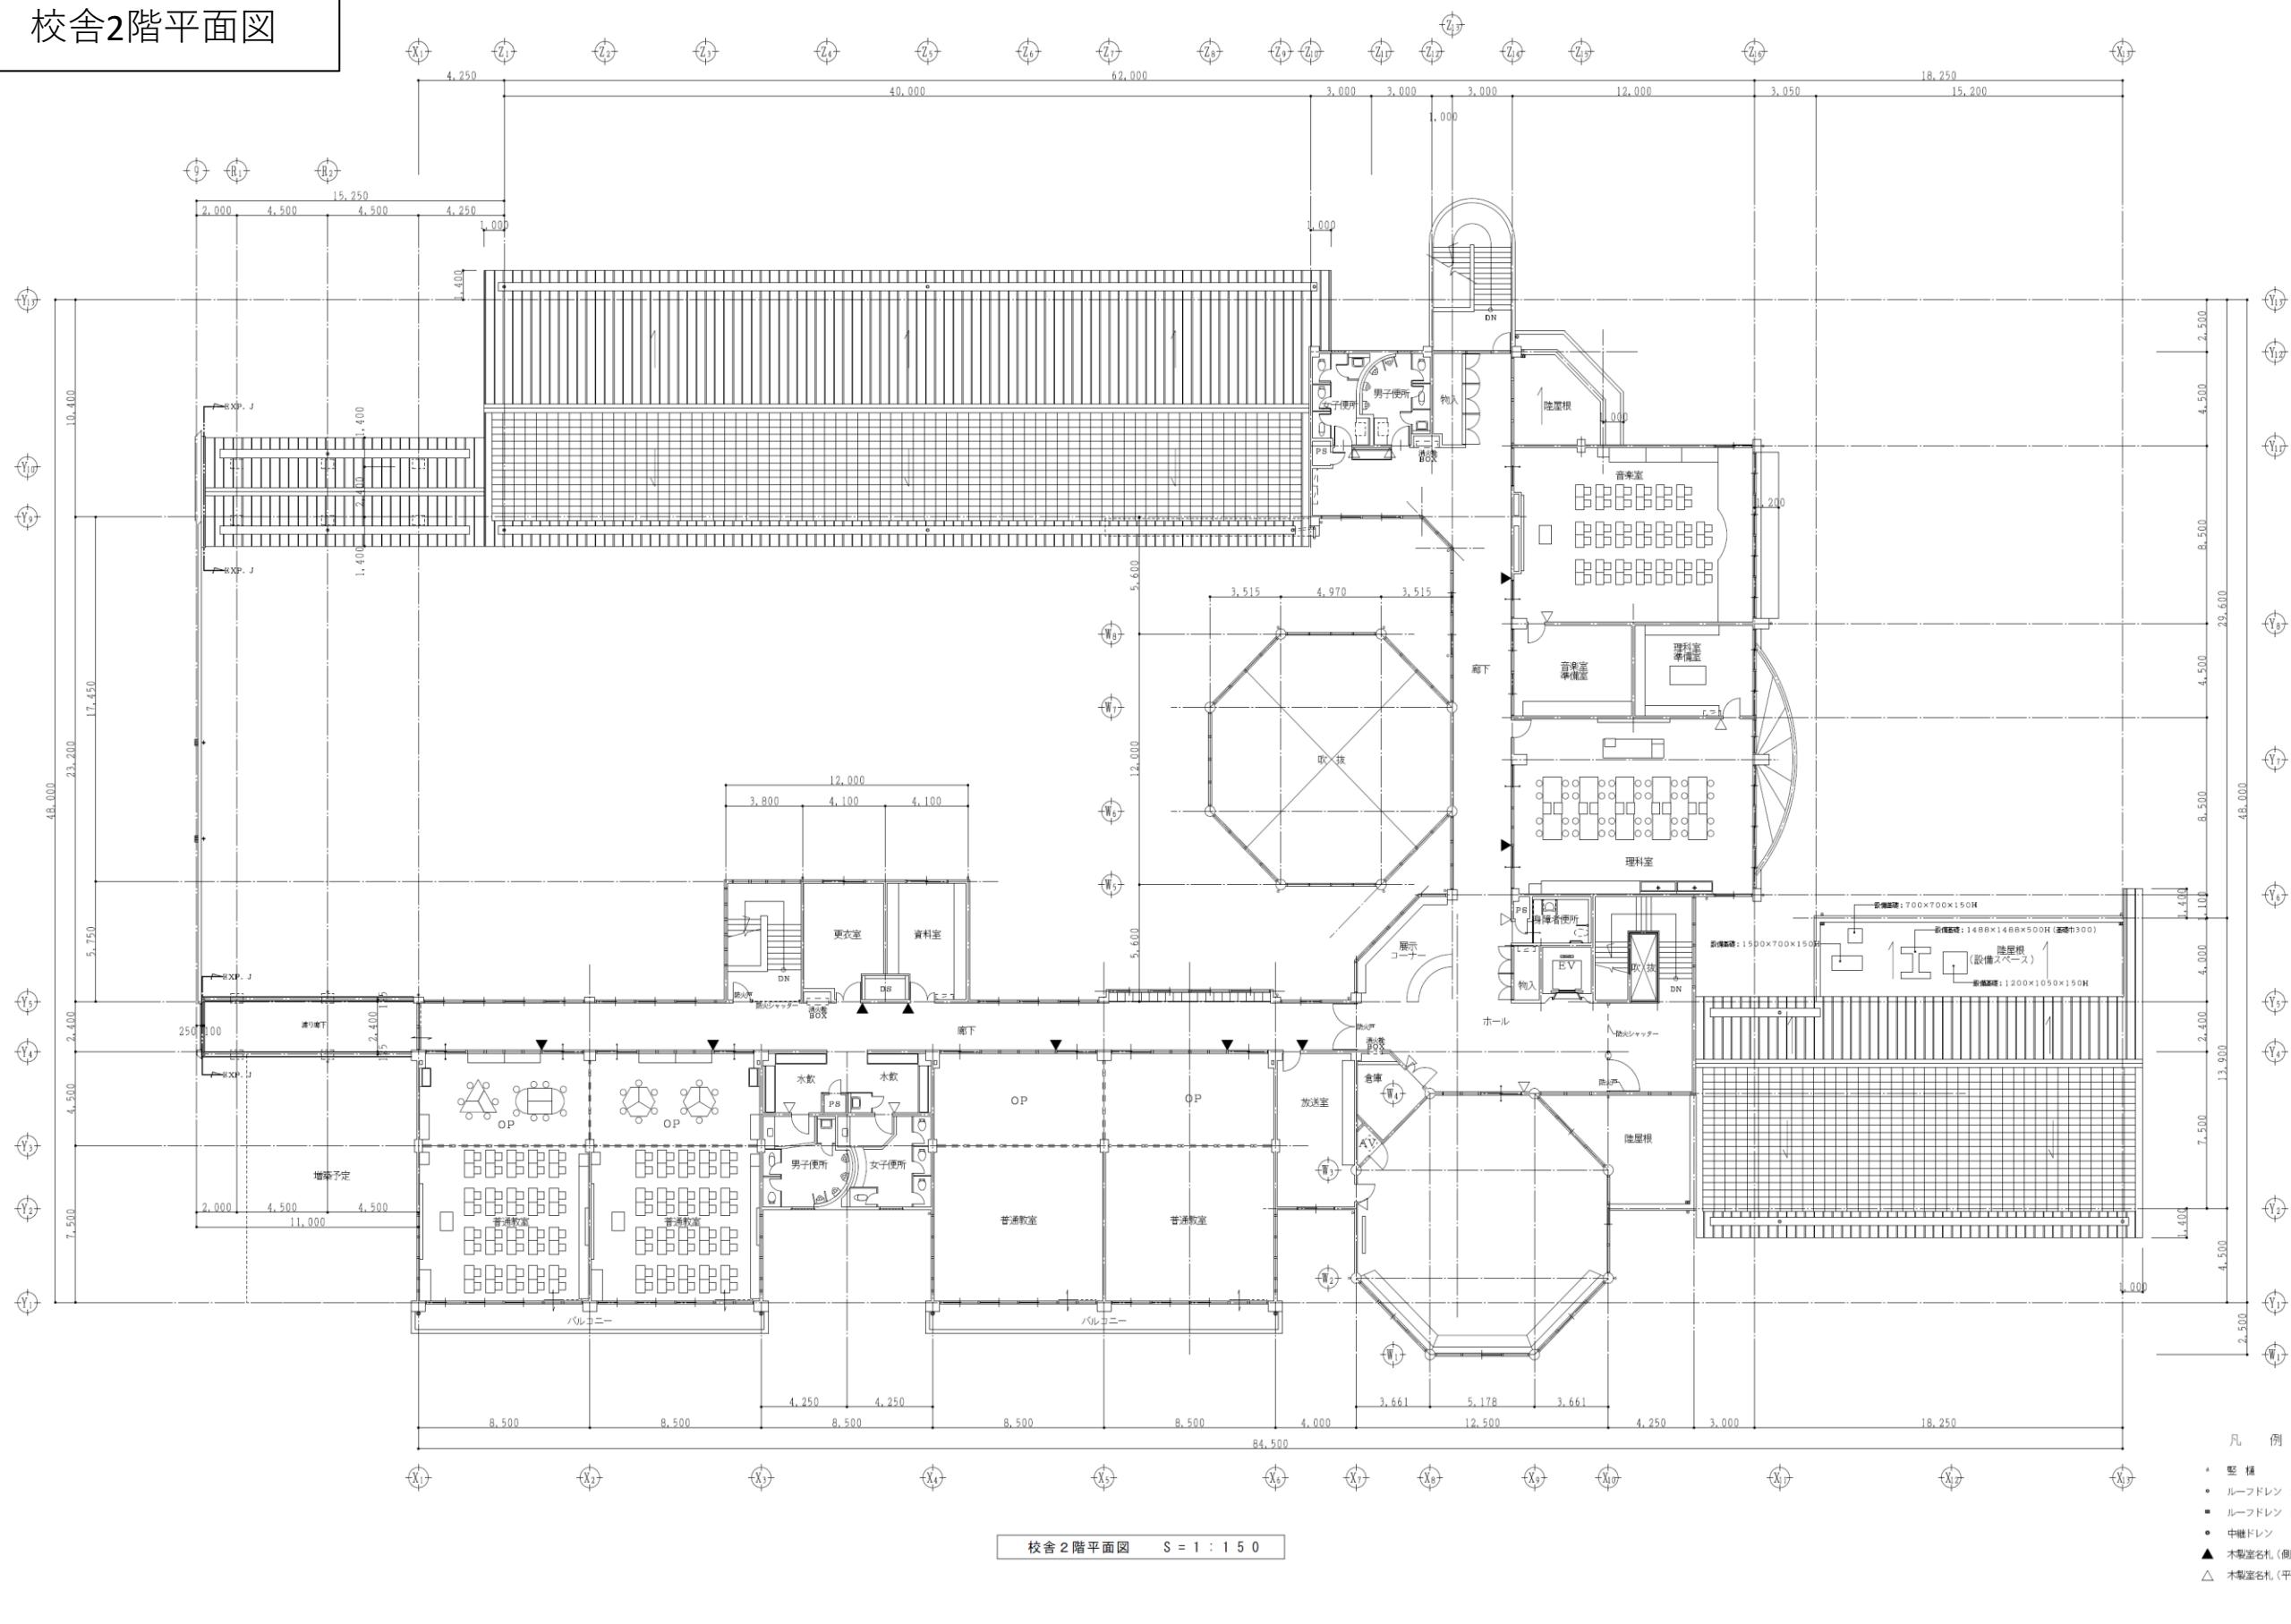

校舎立面図①

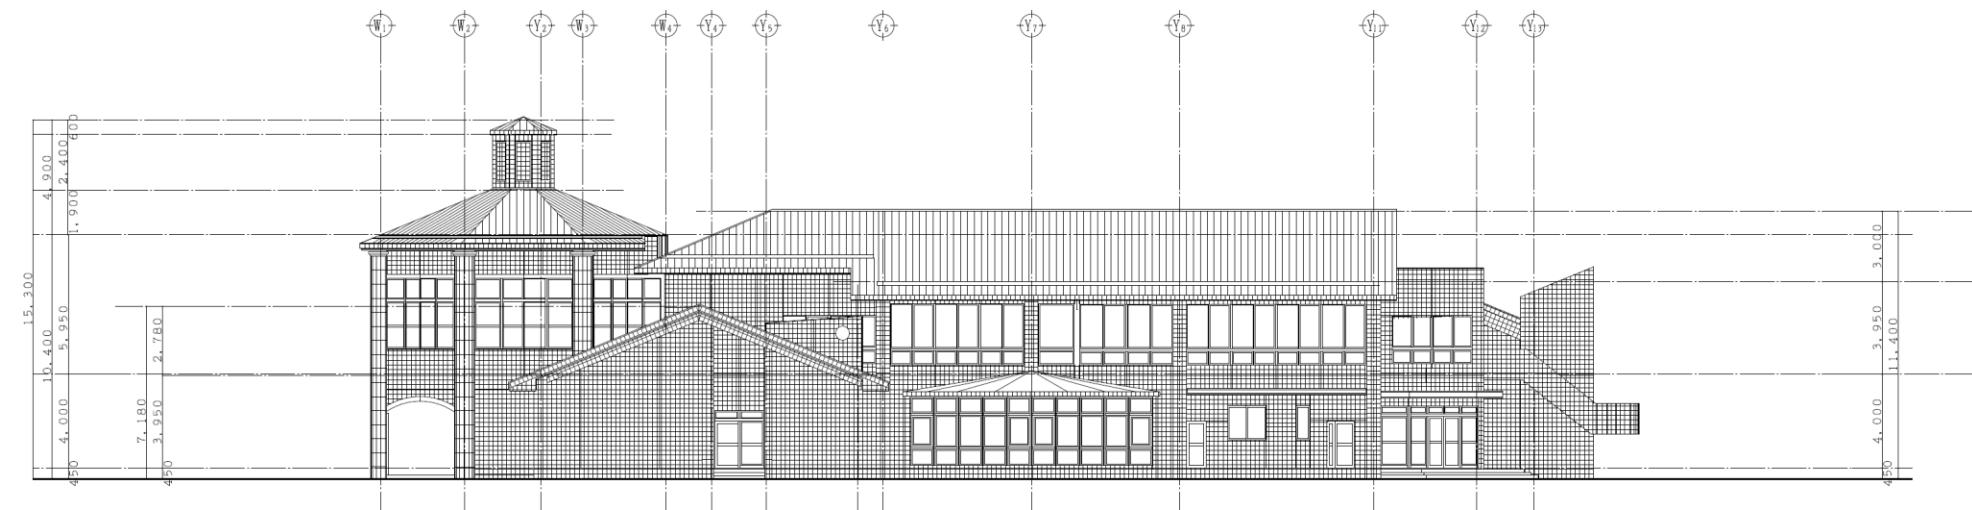


校舎東側立面図

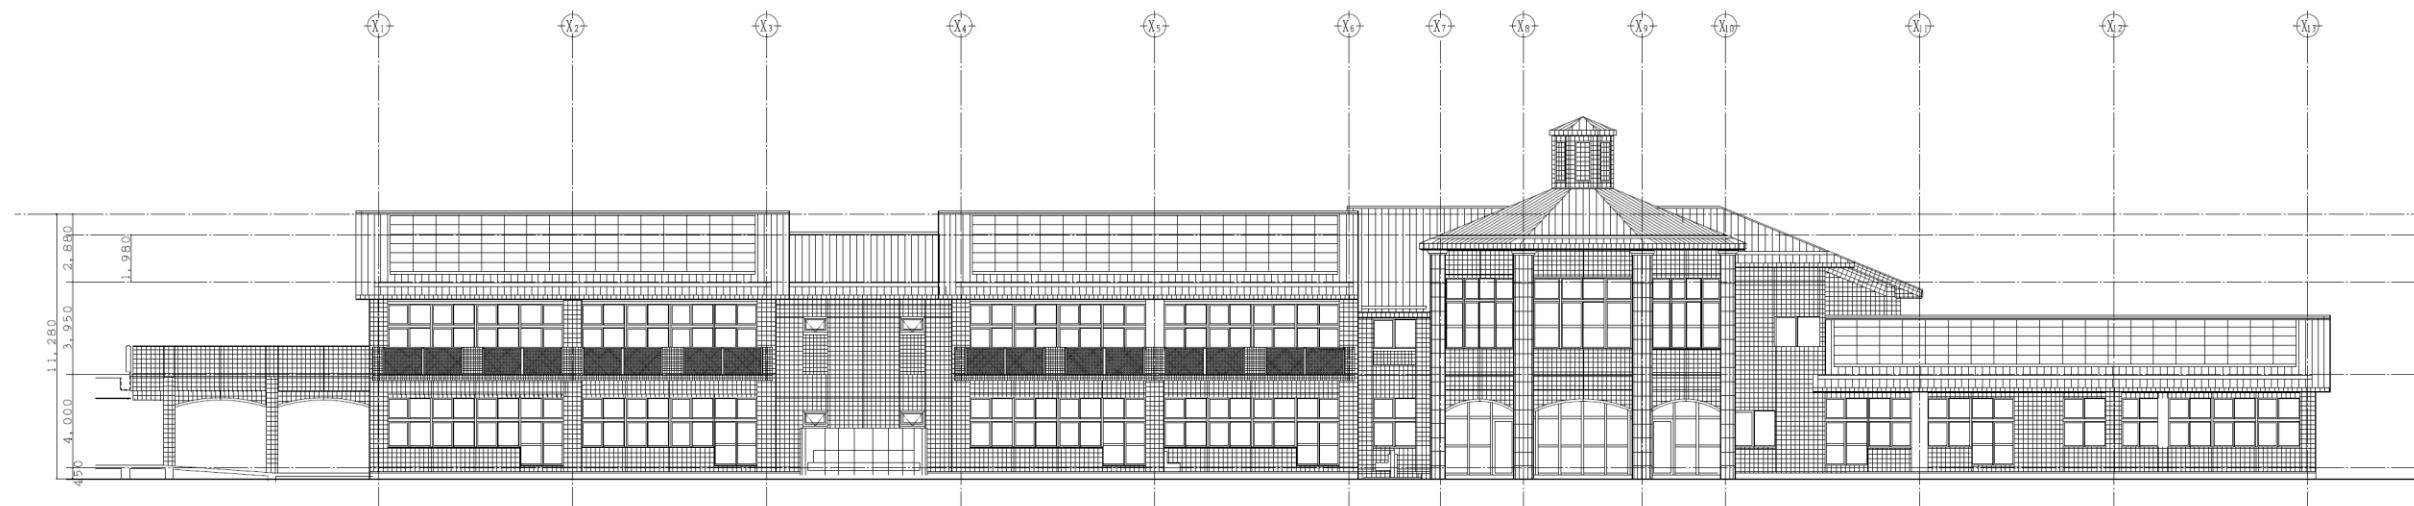


校舎南側立面図 S = 1 : 150

校舎立面図②

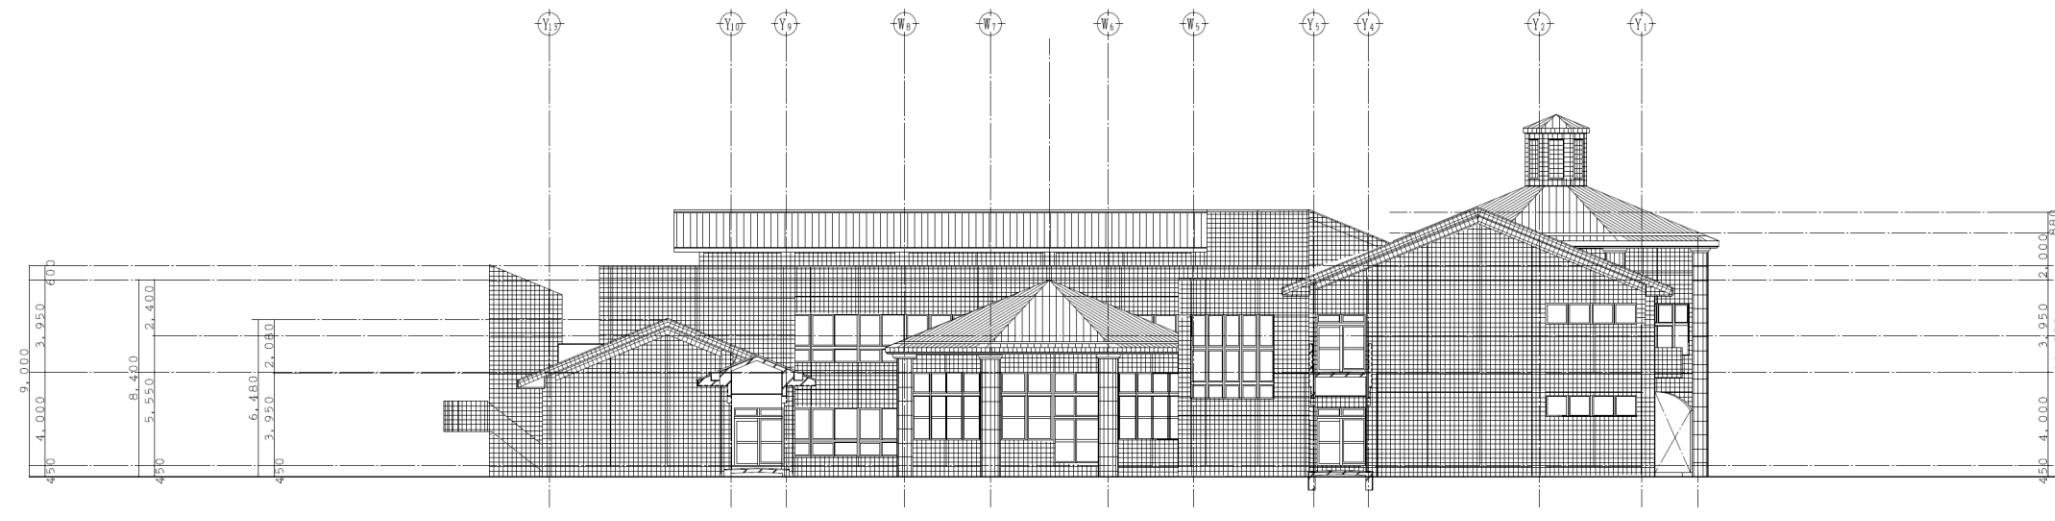


校舎西側立面図 S = 1 : 150

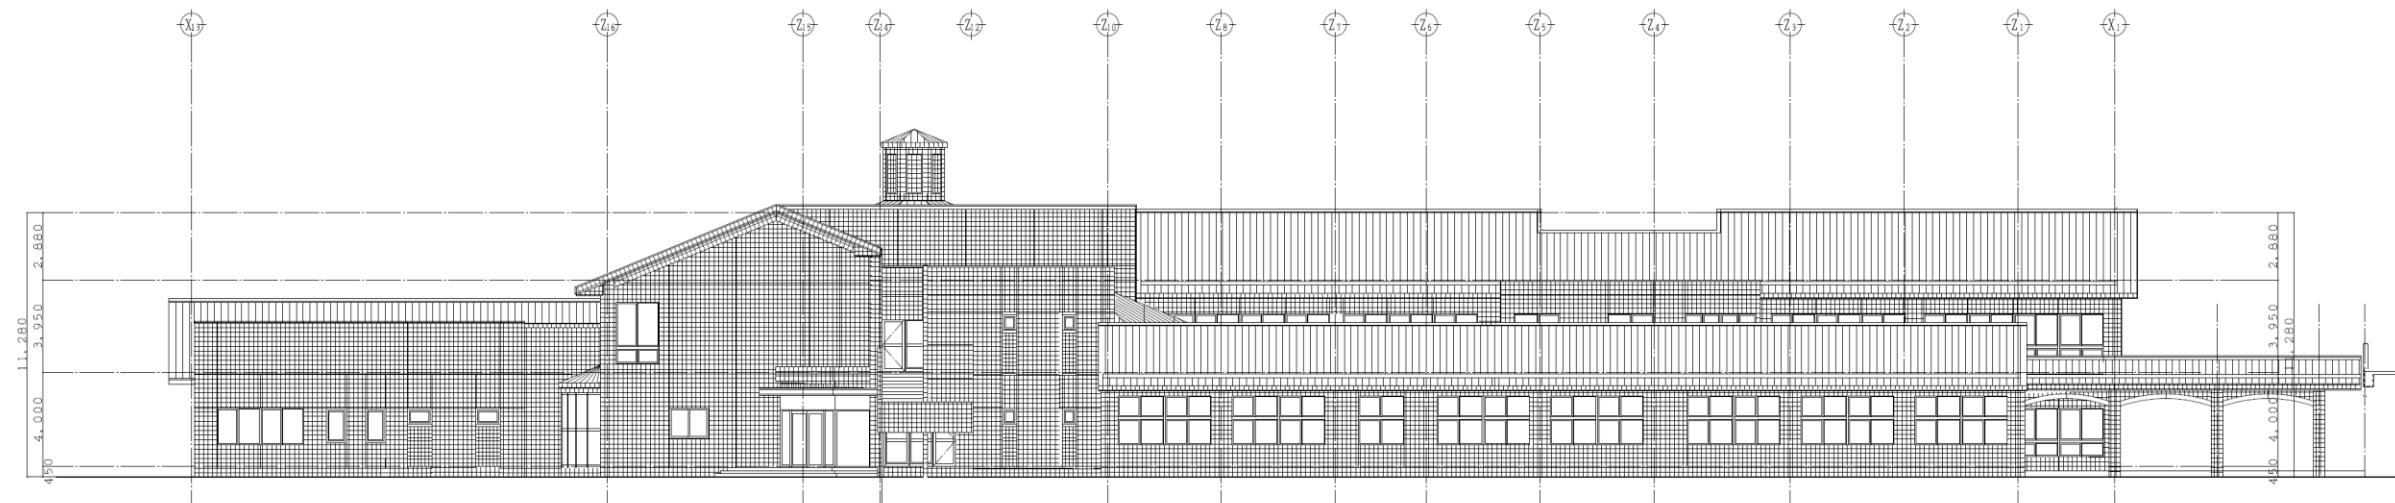


校舎北側立面図 S = 1 : 150

校舎立面図③



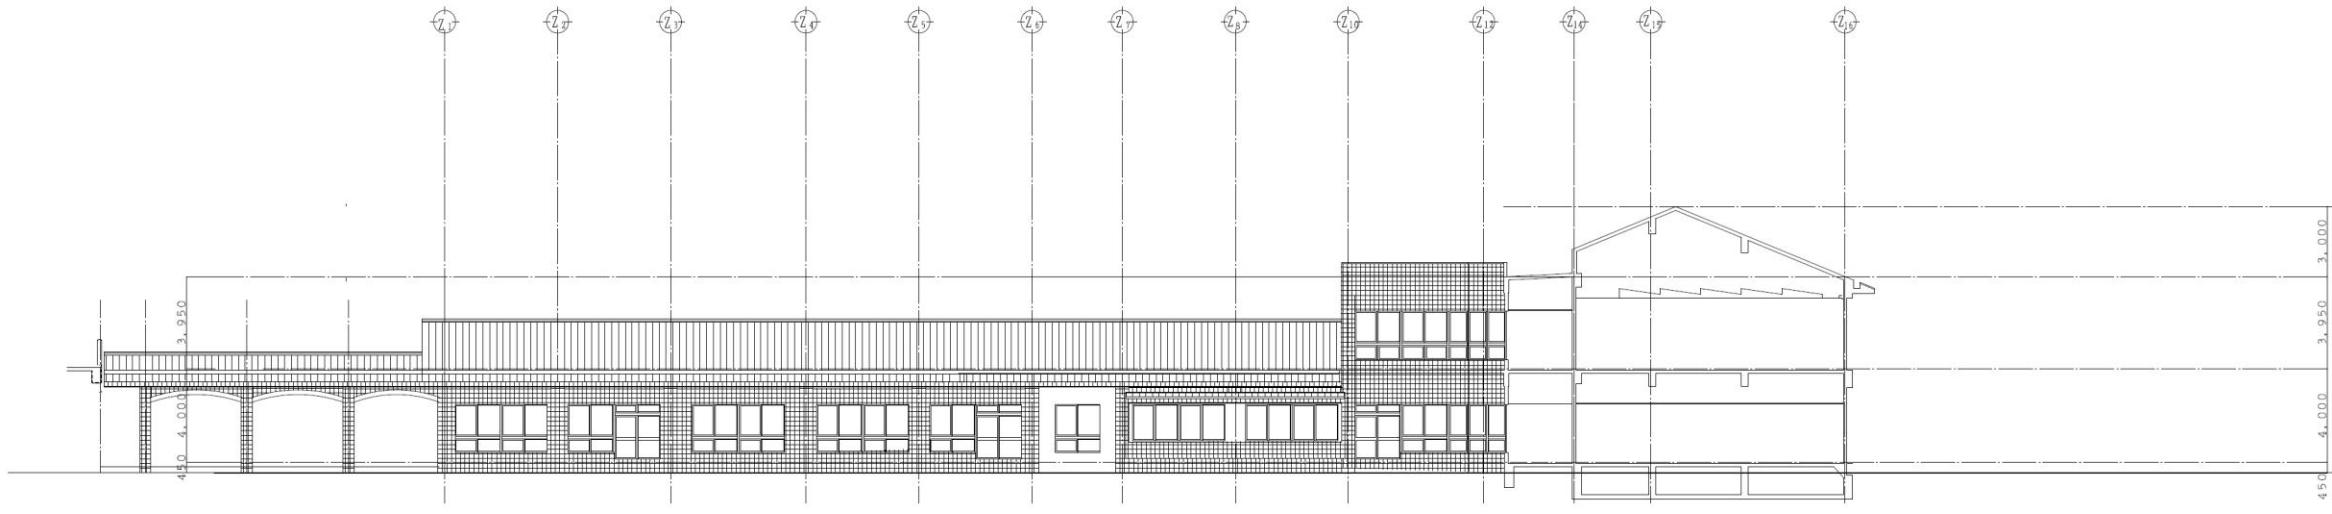


校舎南側立面図 S = 1 : 150




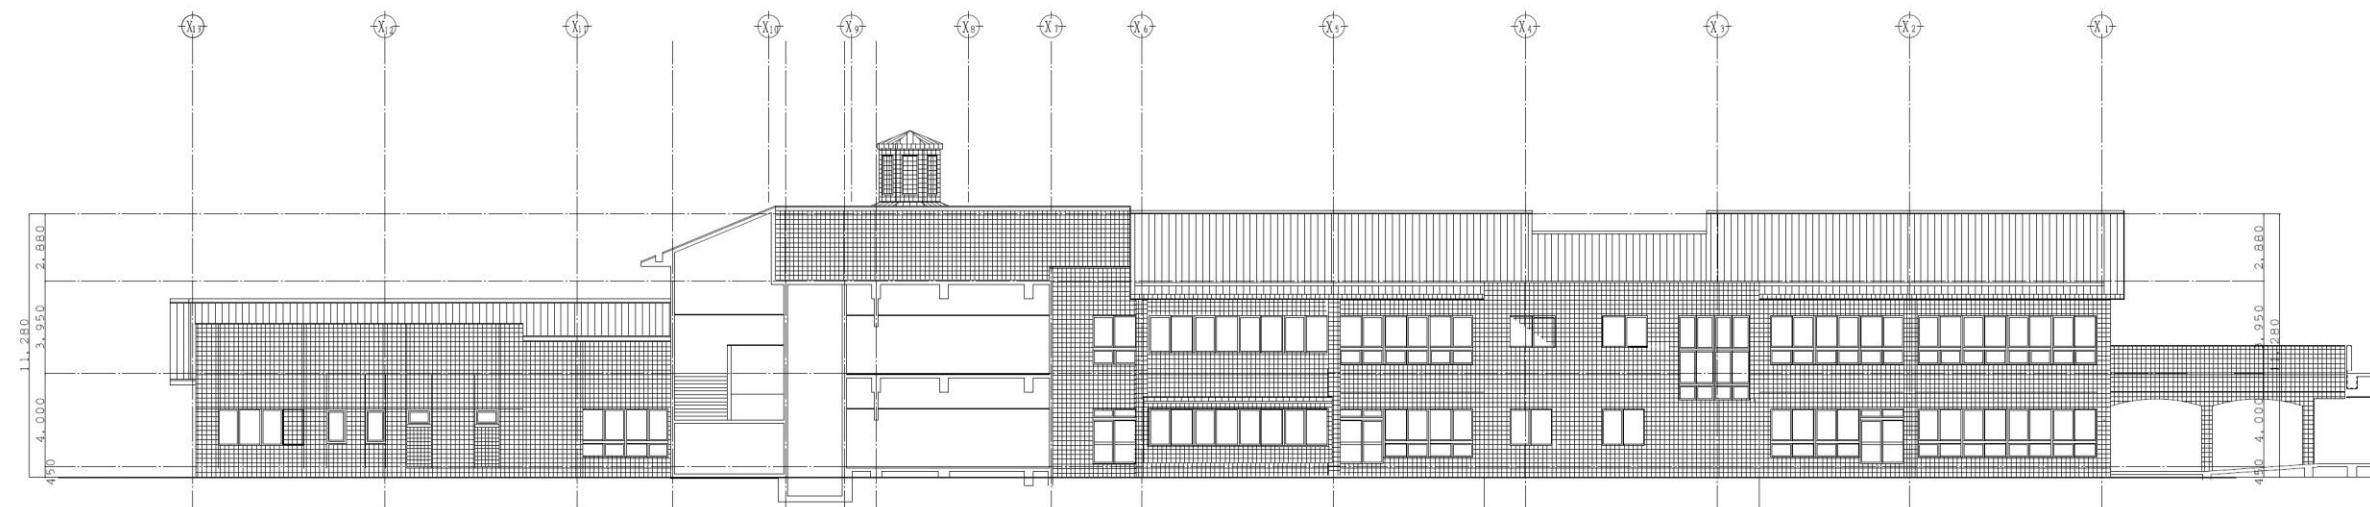


校舎北側立面図 S = 1 : 150


体育館平面図

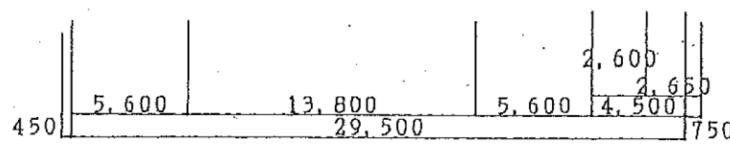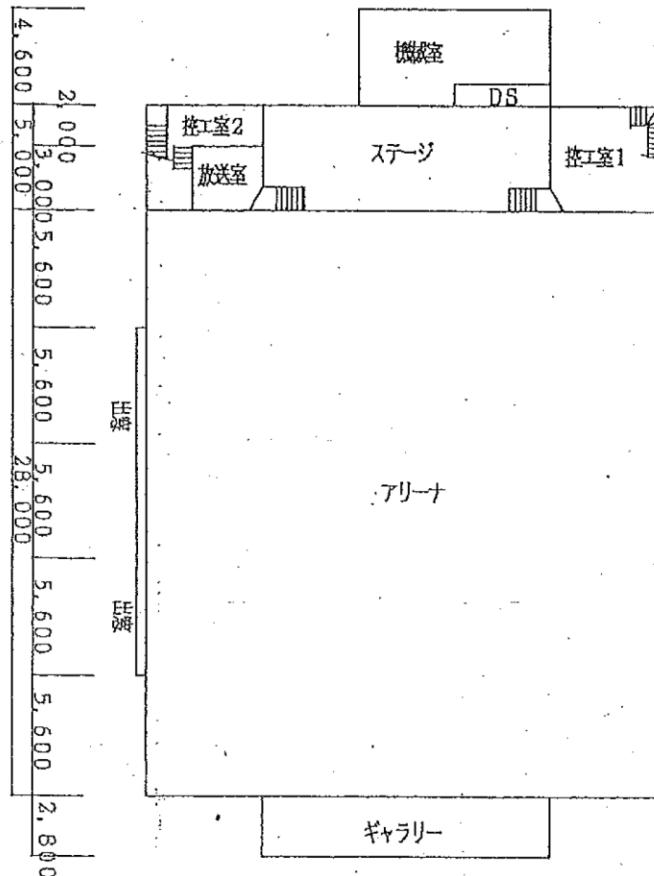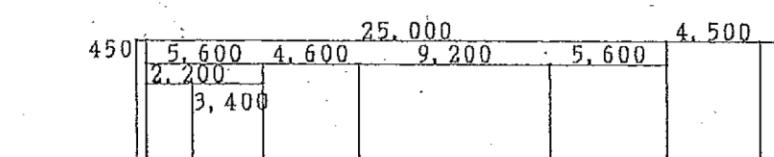

1階平面図 S=1:500

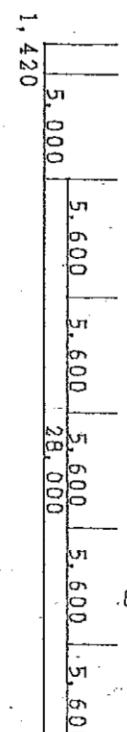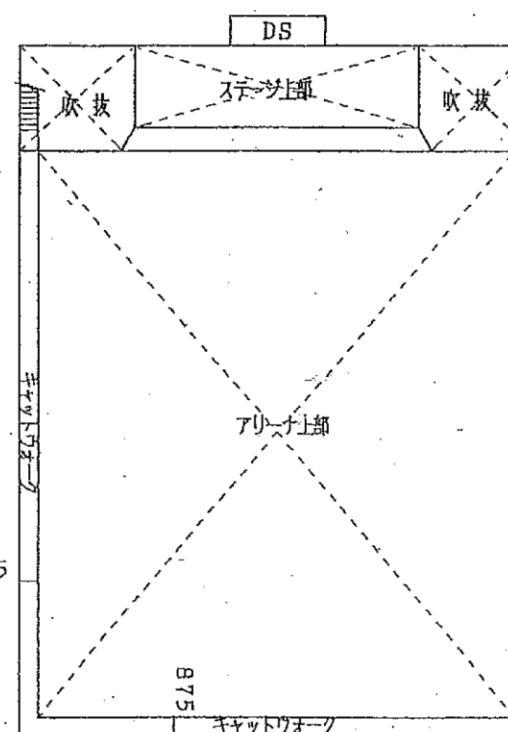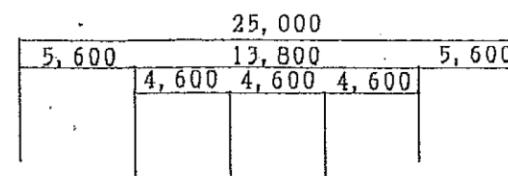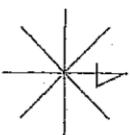


②

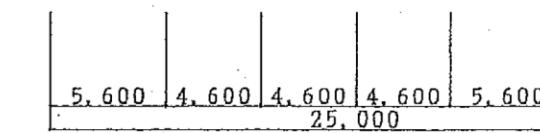

2階平面図 S=1:500

③

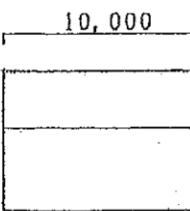

体育倉庫平面図 S=1:500

⑦



屋外便所平面図 S=1:500

④